


# SECTION RR

(Corner pins every 14')

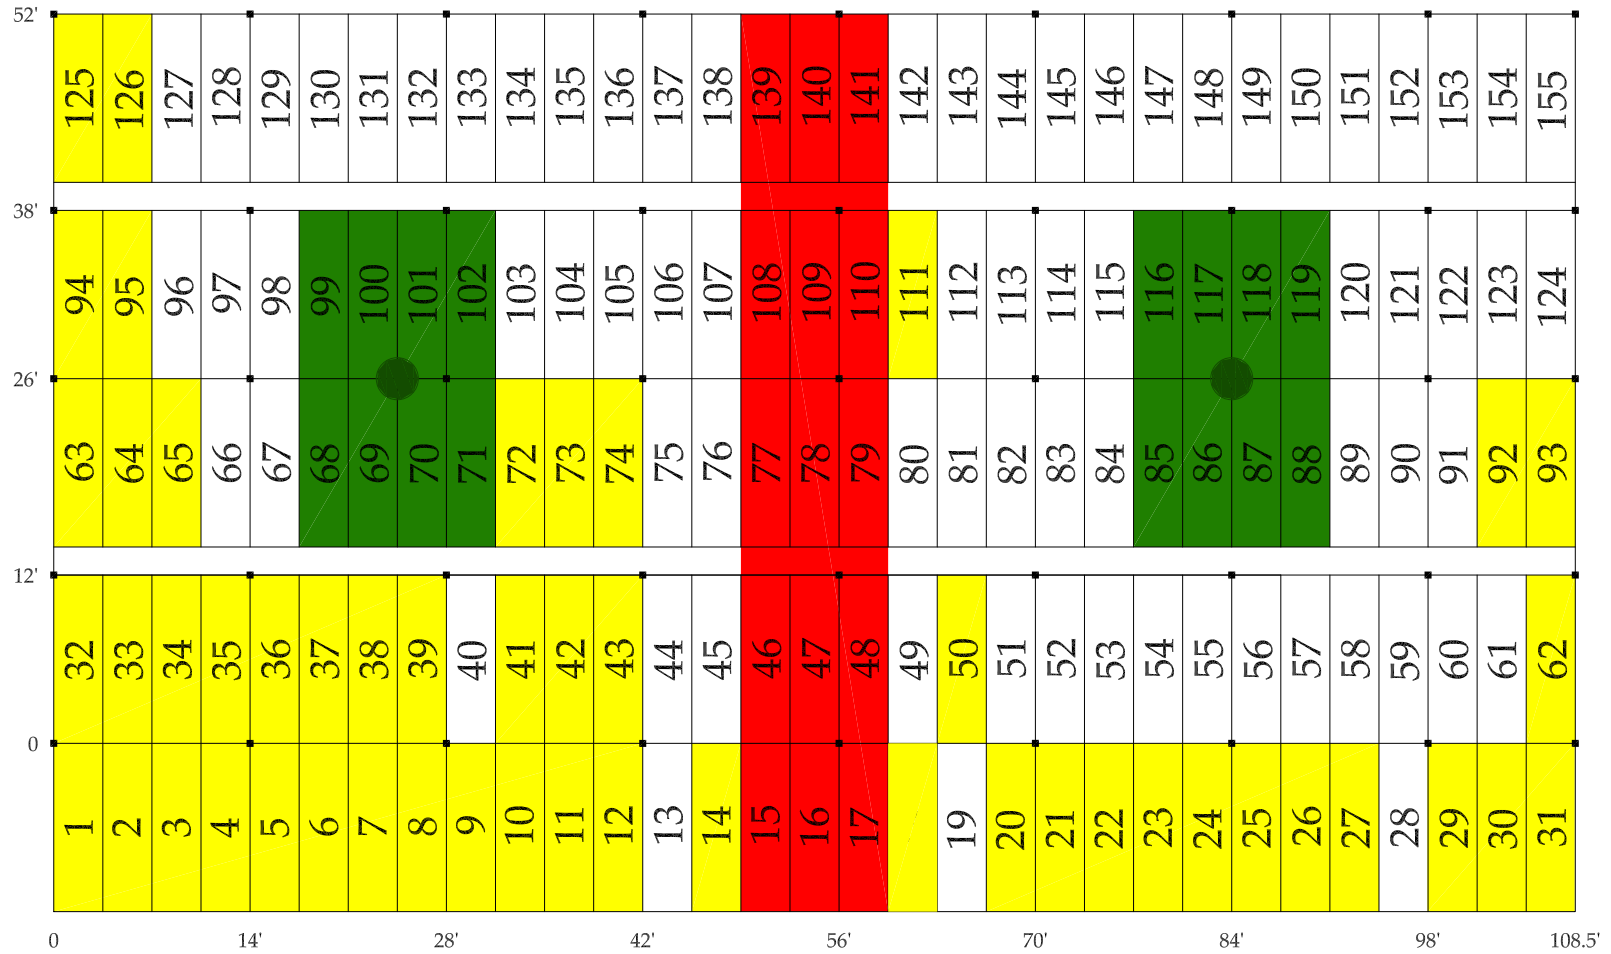

ROAD